




ENTRANCE CHANNEL MARKER

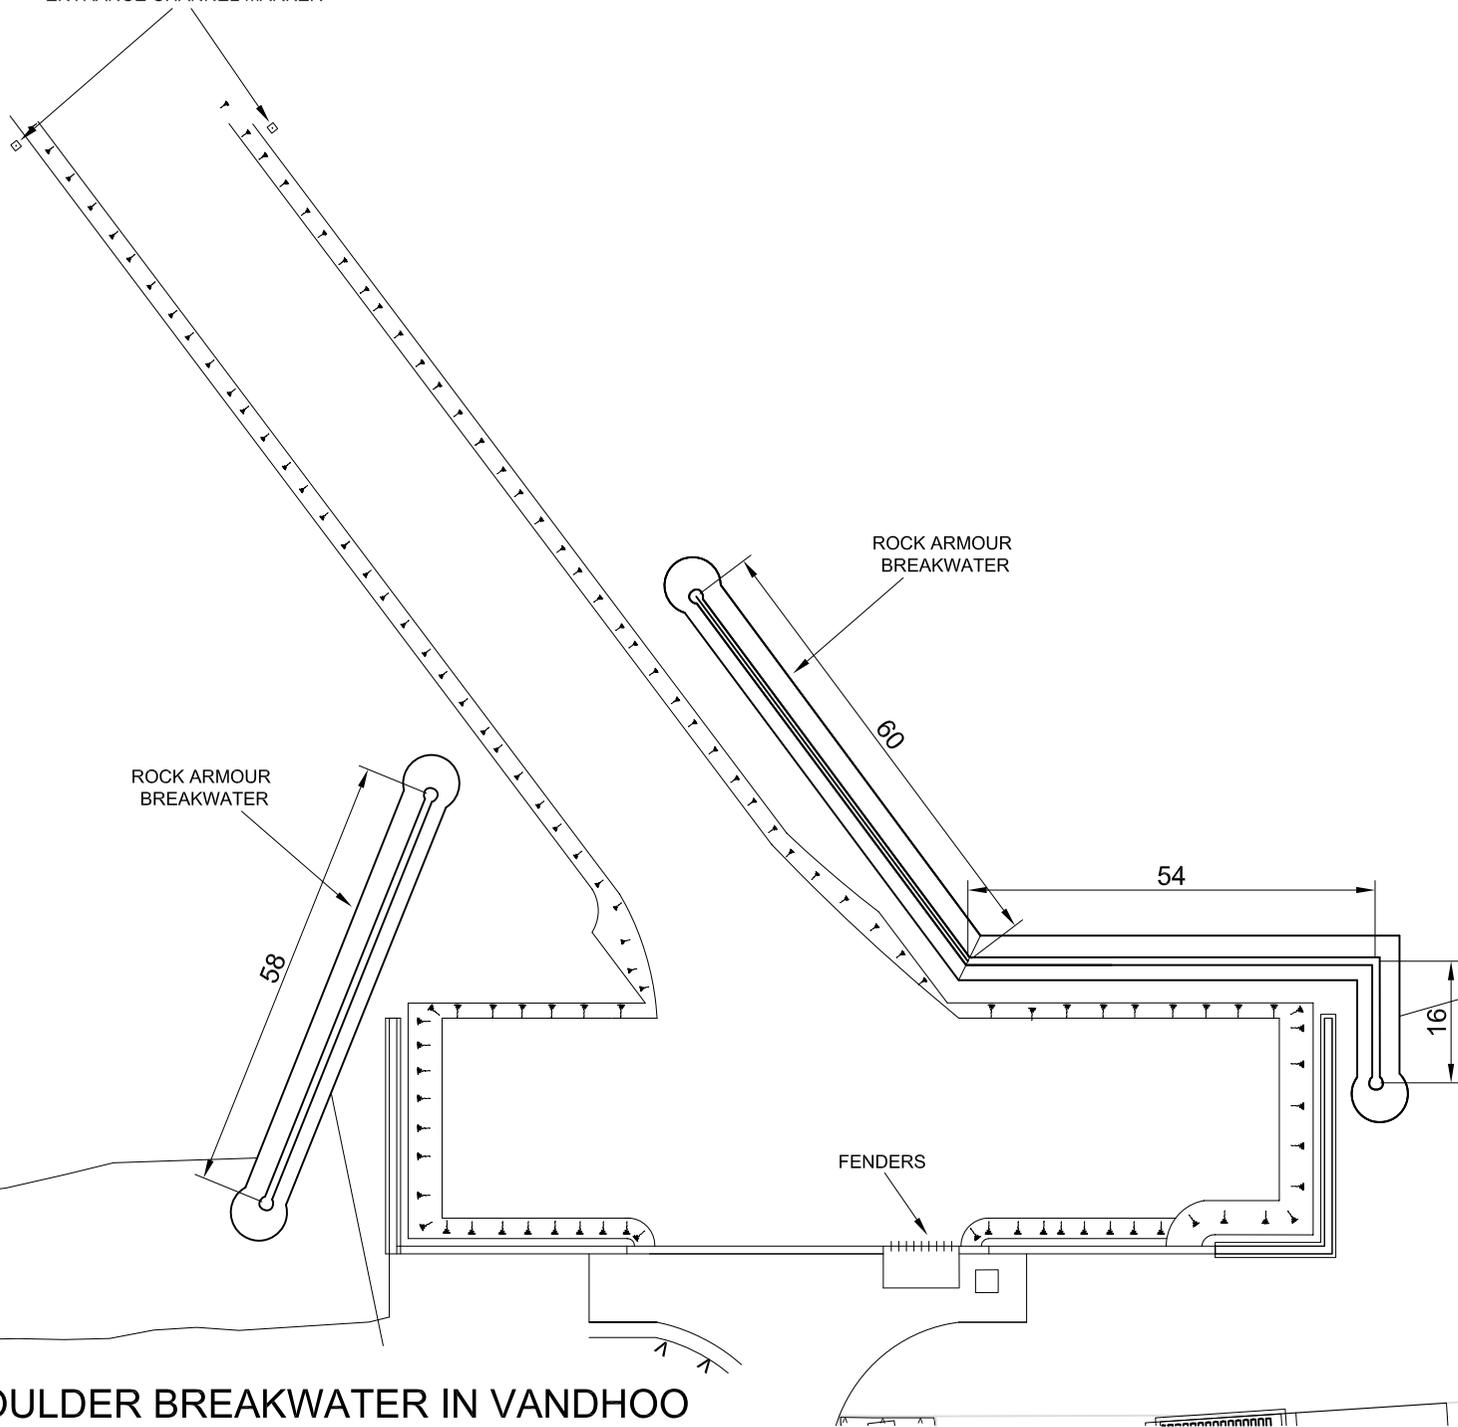


PROPOSED ROCK BOULDER BREAKWATER IN VANDHOO

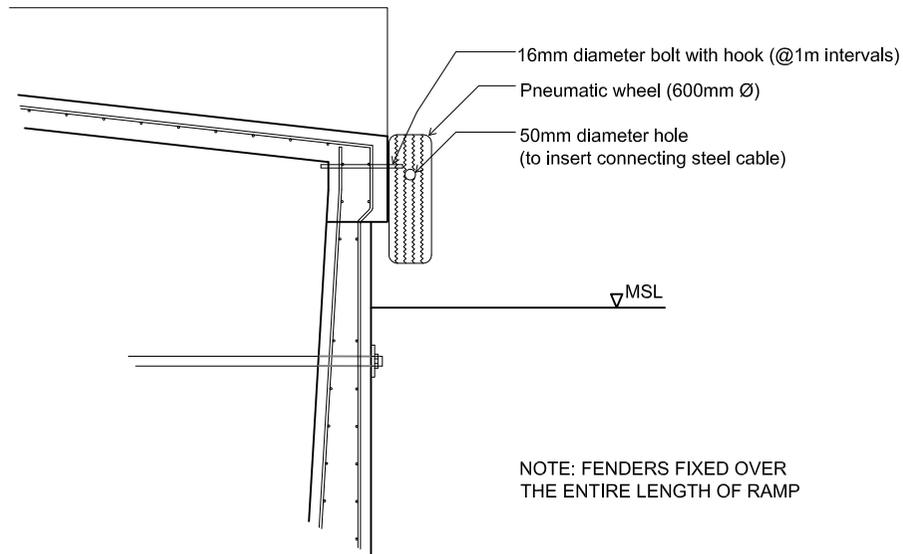

FENDER DETAIL FOR RAMP AREA

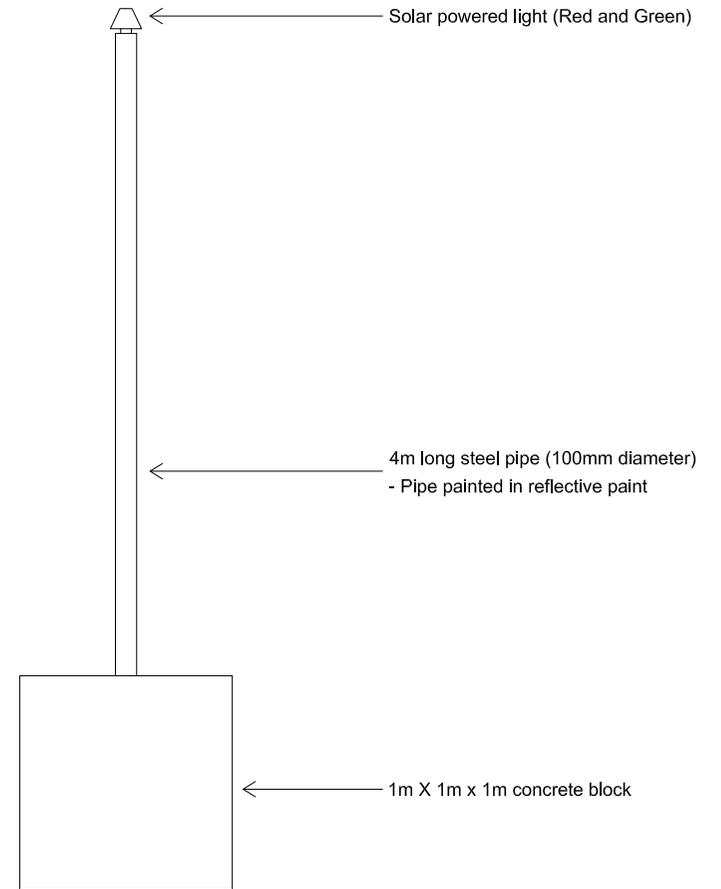

CHANNEL ENTRANCE MARKER

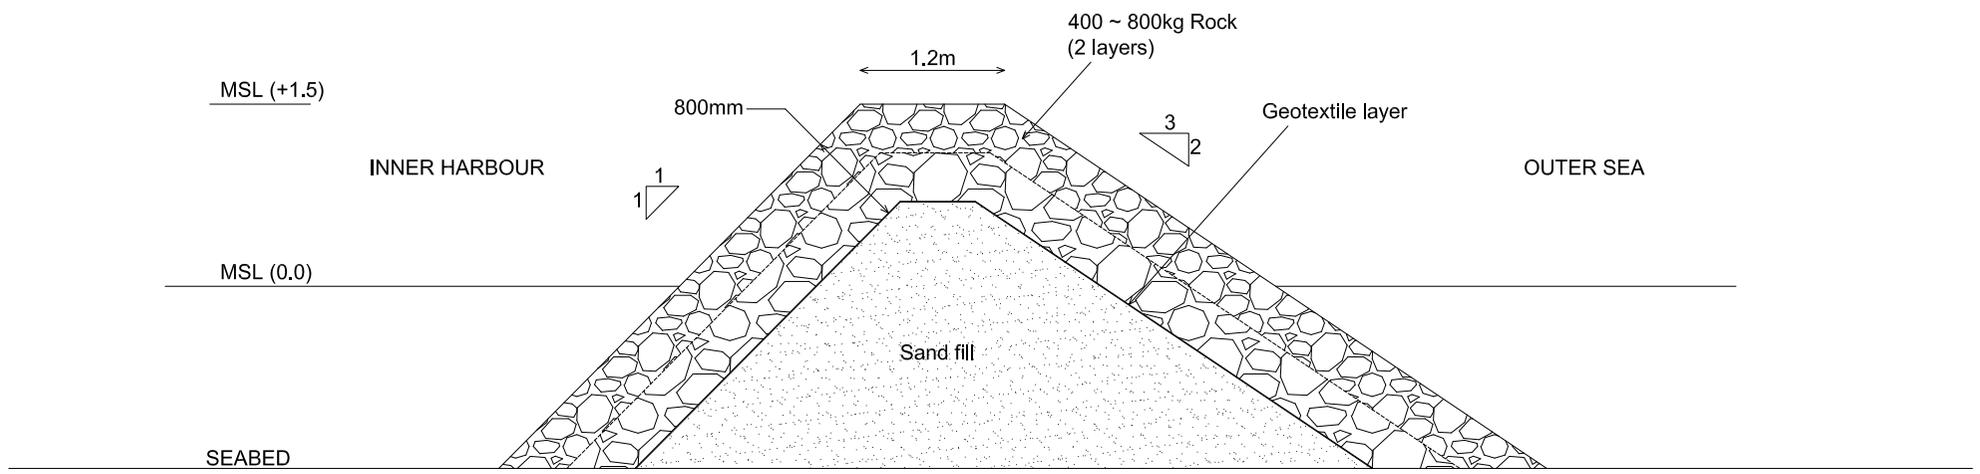

PROPOSED BREAKWATER IN VANDHOO