



**NOTE :**  
 (1) THIS DRAWING IS AN INSTRUMENT OF SERVICE AND SHALL REMAIN THE PROPERTY OF WELL AND ABLE INTERNATIONAL PTE. LHMV. LEVEL 2&3 BUILDING NO.12, 1818 LIANHANG ROAD MINHANG DISTRICT SHANGHAI 201112, PRC. IT IS NOT ALLOWED TO REPRODUCE ITS CONTENTS IN ANY FORM EXCEPT FOR THE PURPOSE FOR WHICH IT IS INTENDED.  
 (2) THIS DRAWING IS NOT BE SCALED. STATED DIMENSIONS ONLY ARE TO BE CONSIDERED.  
 (3) ANY DISCREPANCIES ARE TO BE BROUGHT TO THE ATTENTION OF THE ENGINEER AND RESOLVED BEFORE COMMENCEMENT OF ANY WORK.

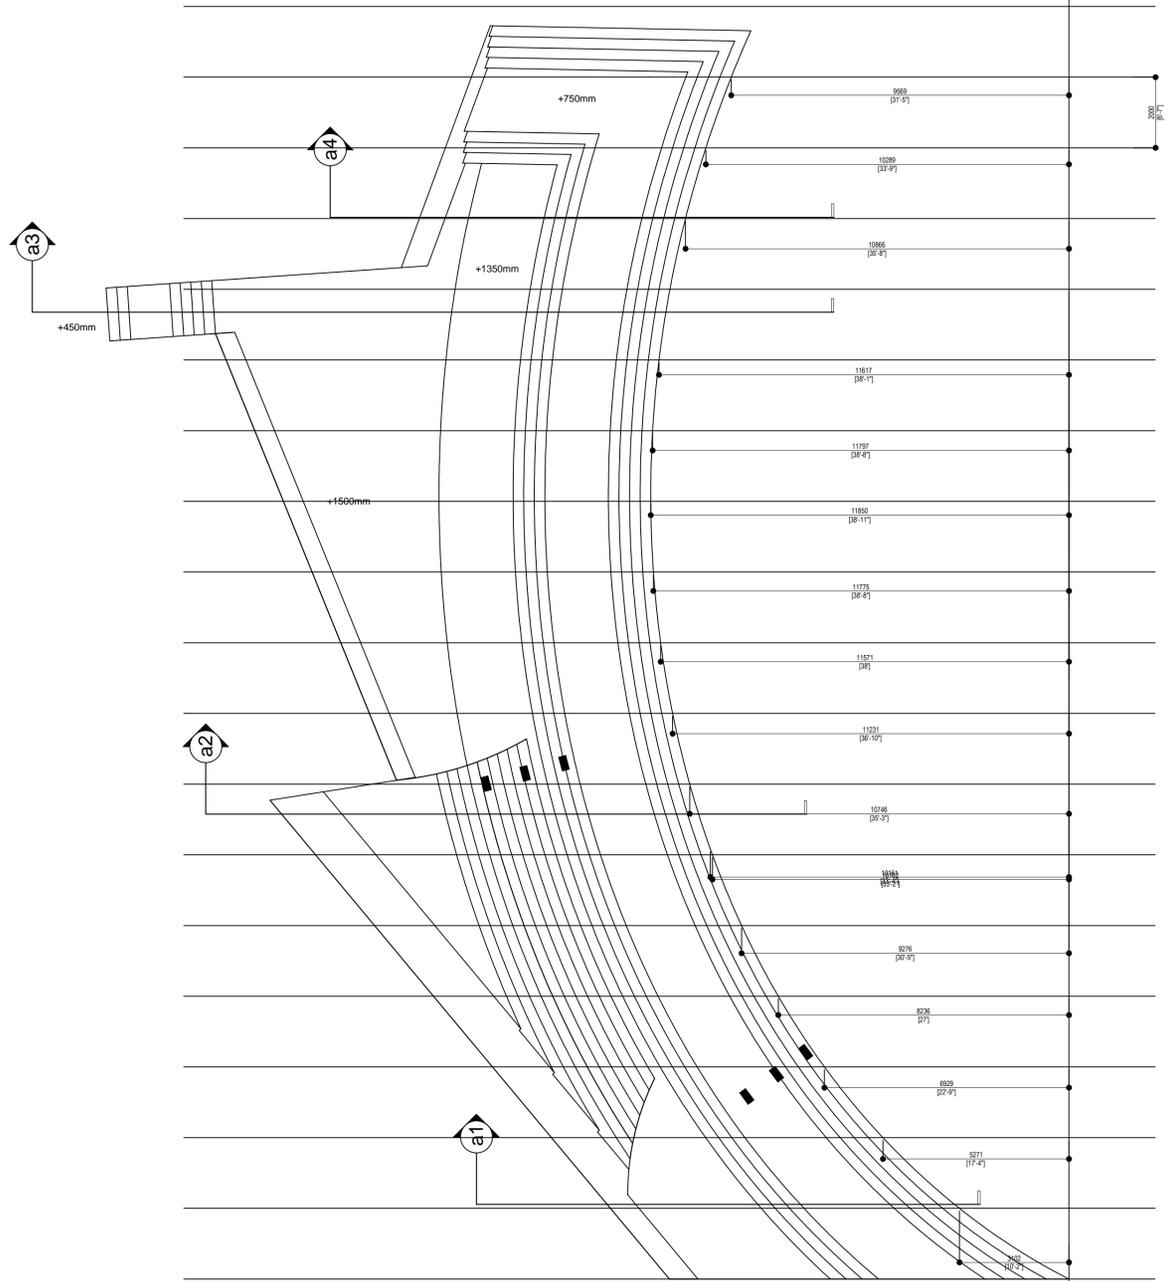

BUILDING 2&3 - MAIN STAIRCASE  
**STAIR PLOTTING PLAN**  
 SCALE: 1:1000

**MAIN STAIR DETAIL**  
 SCALE: 1:100

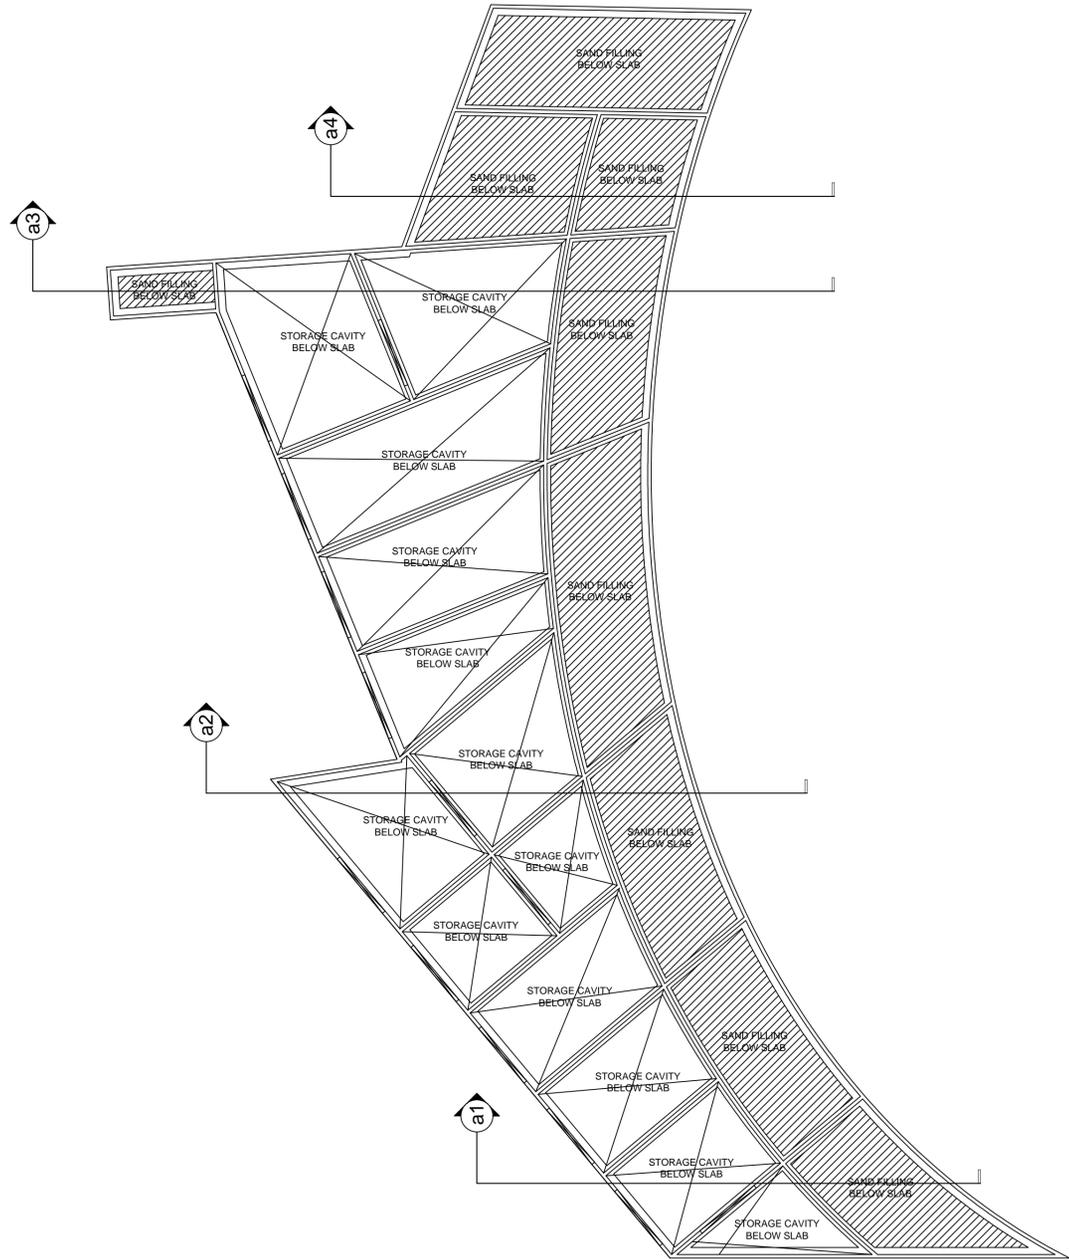

BUILDING 2&3 - MAIN STAIRCASE  
**FOUNDATION & SUPPORT WALLS**  
 SCALE: 1:1000

NO.	REVISION DESCRIPTION	DATE	CHK

PROJECT NAME  
 MUSEUM BUILDING  
 G.DH. THINADHOO

CLIENT  
 MINISTRY OF HOUSING AND INFRASTRUCTURE

DESIGN  
 W & A  
 MTCO

CONCEPT DESIGN  
 MINISTRY OF HOUSING AND INFRASTRUCTURE

DESIGN CONSULTANT

LOCATION  
 G.DH. THINADHOO, REPUBLIC OF MALDIVES

**OW&A** GROUP  
 Well & Able Holdings Pte.Ltd  
 Singapore Office:  
 23 Genting Road #03-01 Chevalier House  
 Singapore 348881  
 Tel: (65)6585 3388 Fax: (65)6585 3880  
 Shanghai Office:  
 Level 2&3 Building No.12 1818 Lianhang Road  
 Minhong District Shanghai 201112  
 Tel: (86) 21-34780561 (KOREA) 829  
 Fax: (86) 21-34780560  
 Web Site : www.wellandable.com

Drawn	Ashik	Check	
	Said/Room		
Reviewed		Manager	

DRAWING TITLE  
 AS GIVEN

SCALE	SPECS. REF	
AS GIVEN		10/07/16
PROJ. NO.	DRAWING NO.	REV.
WA-2538-B2	S-013	