

PROJECT NAME: L.FONADHOO ROAD DEVELOPMENT

CONCEPT APPROVED BY ISLAND COUNCIL - L.FONADHOO

NO	ROAD NAME	TYPE
1	Siraajudheen Magu 1	Concept - C
2	Siraajudheen Magu 2	Concept - E
3	Siraajudheen Magu 3	Concept - A
4	Siraajudheen Magu 4	Concept - E
5	Miskiy Magu	Concept - B
6	Ameenee Magu	Concept - D
7	Enginege Magu	Concept - D
8	Bodu Magu	Concept - C
9	Andhaleeb Magu	Concept - D
10	Rahvehi Magu	Concept - A
11	Gaazee Magu	Concept - C
12	Jaariyaa Hin'gun	Concept - A

MALDIVES ROAD DEVELOPMENT CORPORATION LTD

PROPOSED BY: *Nasirah Shaveez*

SIGNATURE: *[Signature]*

DATE: *07/02/2015*



ISLAND COUNCIL - L.FONADHOO

VERIFIED & CONFIRMED: *Ahmed Riyaz*

SIGNATURE: *[Signature]*

DATE: *07/02/2015*





RUHUNU DEVELOPMENT CONTRACTORS & ENGINEERS PVT. LTD.

VERIFIED & CONFIRMED: *D.R.C. Silva*



SIGNATURE: *[Signature]*

DATE: *07-02-2015*

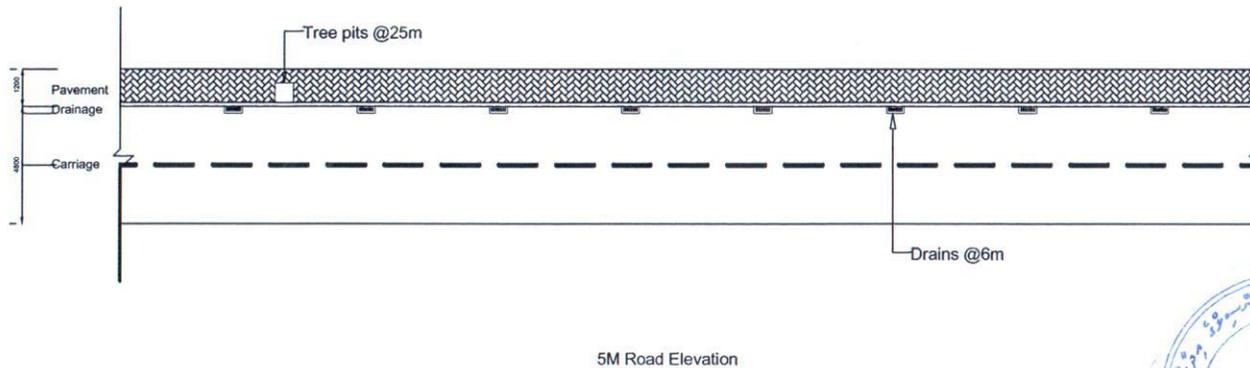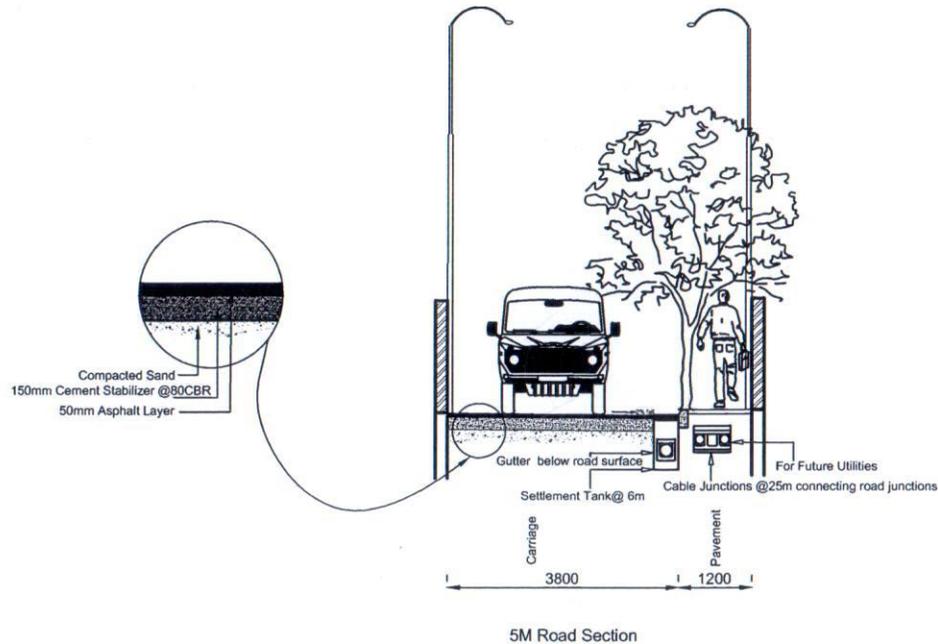

PROJECT: DEVELOPMENT OF L.FONADHOO ROADS

<p>EMPLOYER: MINISTRY OF HOUSING AND INFRASTRUCTURE AMEENEE MAGU, MAAFANNU, MALE', 20392, REPUBLIC OF MALDIVES</p>	<p>CONTRACTOR: MALDIVES ROAD DEVELOPMENT CORPORATION LTD. BLOCK #385, MAAFKILEGEFAANU MAGU, MACHANGOLHI, MALE', 20386 REPUBLIC OF MALDIVES</p>	<p>SUB CONTRACTOR: RUHUNU DEVELOPMENT CONTRACTORS AND ENGINEERS (PVT) LTD. BLOCK #42/2, MAIN STREET, BATARAMULLA, SRI LANKA</p>	<p>DRAWING TITLE: CONCEPT - A CHECKED BY: D.R.C. Silva SIGNATURE: [Signature] CHECKED BY: Najah Shareef SIGNATURE: [Signature]</p>	<p>ISLAND COUNCIL - L.FONADHOO VERIFIED BY: Ahmed Rujan SIGNATURE: [Signature] MINISTRY OF HOUSING AND INFRASTRUCTURE APPROVED BY: SIGNATURE:</p>	<p>DRAWN BY: Aishath Shiyaza APPROVED BY: Najah Shareef PROJECT NO: SCALE: As Shown DATE: 5th FEB 2015</p>
---	---	---	---	---	---

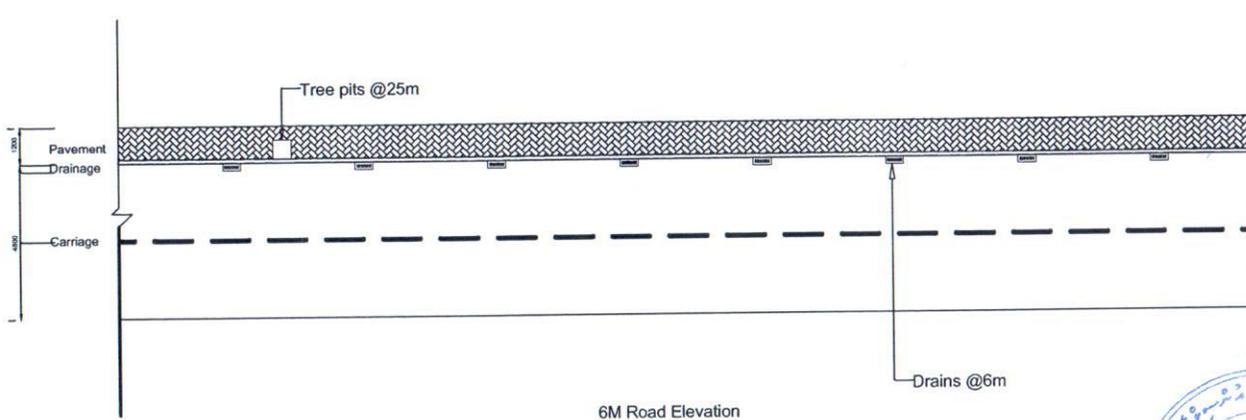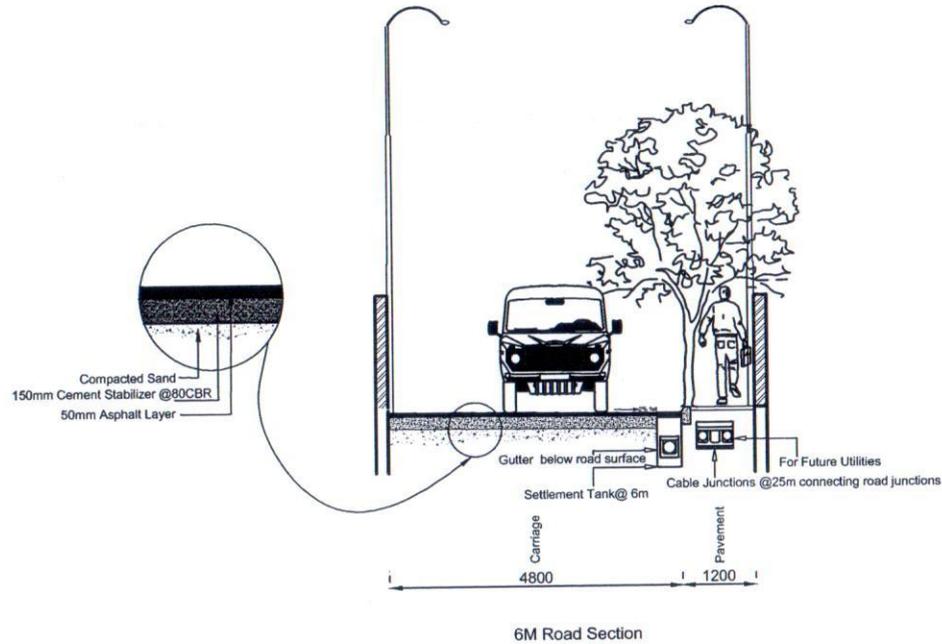

PROJECT: DEVELOPMENT OF L.FONADHOO ROADS

EMPLOYER:
 MINISTRY OF HOUSING AND
 INFRASTRUCTURE
 AMEENEE MAGU,
 MAAFANNU,
 MALE', 20392,
 REPUBLIC OF MALDIVES

CONTRACTOR:
 MALDIVES ROAD DEVELOPMENT
 CORPORATION LTD.
 BLOCK #385,
 MAAFAIKILEGEFAANU MAGU,
 MACHANGOLHI, MALE', 20386
 REPUBLIC OF MALDIVES


SUB CONTRACTOR:
 RUHUNU DEVELOPMENT
 CONTRACTORS AND ENGINEERS (PVT)
 LTD.
 BLOCK #42/2, MAIN STREET,
 BATARAMULLA,
 SRI LANKA



DRAWING TITLE:
 CONCEPT - B

RUHUNU DEVELOPMENT CONTRACTORS &
 ENGINEERS (PVT) LTD.
 CHECKED BY: *D.R.C. Silva*
 SIGNATURE:
 MALDIVES ROAD DEVELOPMENT CORPORATION LTD.
 CHECKED BY: *Najah Shareef*
 SIGNATURE:

ISLAND COUNCIL - L.FONADHOO
 VERIFIED BY: *Ahmed Rijaz*
 SIGNATURE:
 MINISTRY OF HOUSING AND INFRASTRUCTURE
 APPROVED BY:
 SIGNATURE:

DRAWN BY: Aishath Shiyaza
 APPROVED BY: Najah Shareef
 PROJECT NO:
 SCALE: As Shown
 DATE: 5th FEB 2015

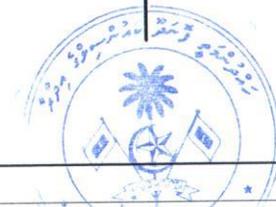

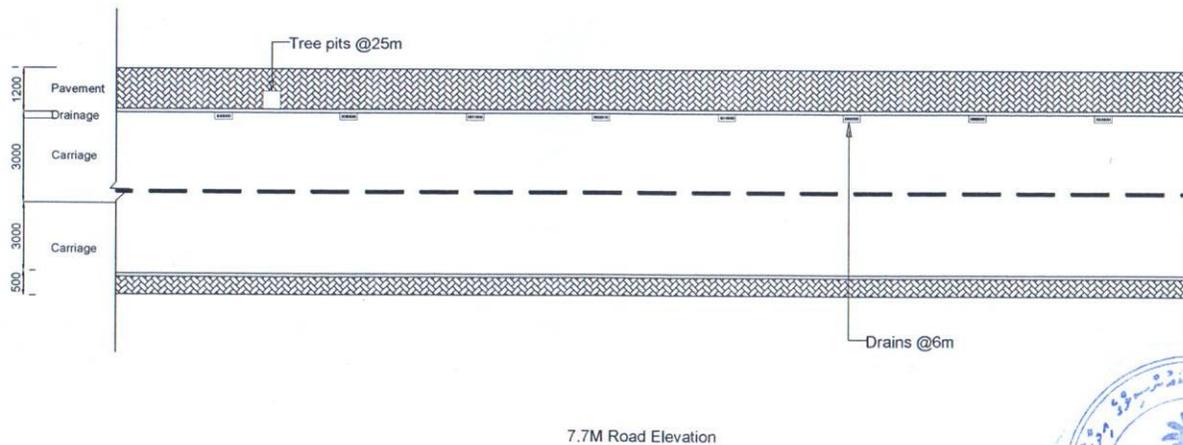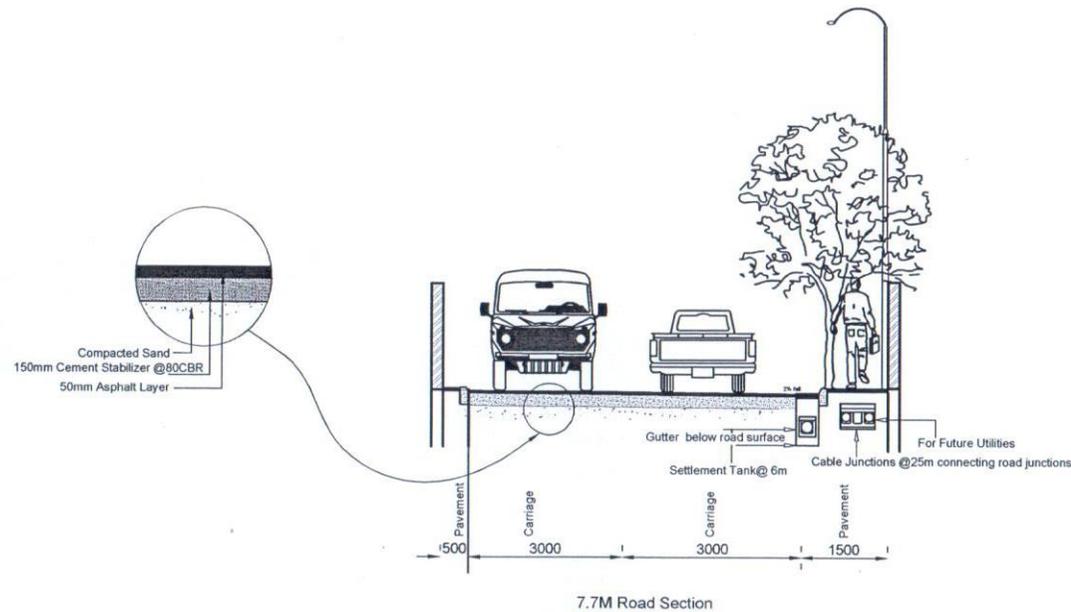

PROJECT: DEVELOPMENT OF L.FONADHOO ROADS

EMPLOYER:
 MINISTRY OF HOUSING AND
 INFRASTRUCTURE
 AMEENEE MAGU,
 MAAFANNU,
 MALE: 20392,
 REPUBLIC OF MALDIVES

CONTRACTOR:
 MALDIVES ROAD DEVELOPMENT
 CORPORATION LTD.
 BLOCK #385,
 MAFAIKILEGEFAANU MAGU,
 MACHANGOLHI MALE: 20386
 REPUBLIC OF MALDIVES



SUB CONTRACTOR:
 RUHUNU DEVELOPMENT
 CONTRACTORS AND ENGINEERS (PVT)
 LTD.
 BLOCK #42/2, MAIN STREET,
 BATARAMULLA,
 SRI LANKA



DRAWING TITLE: CONCEPT - C
MRDC
 MALDIVES ROAD DEVELOPMENT CORPORATION LTD.
 C-0514/2010
RUHUNU DEVELOPMENT CONTRACTORS & ENGINEERS (PVT) LTD
 CHECKED BY: D.R.C. Silva
 SIGNATURE: [Signature]
 CHECKED BY: Najah Shareef
 SIGNATURE: [Signature]

ISLAND COUNCIL - L.FONADHOO
 VERIFIED BY: [Signature]
 SIGNATURE: [Signature]
 MINISTRY OF HOUSING AND INFRASTRUCTURE
 APPROVED BY:
 SIGNATURE:

DRAWN BY: Aishath Shiyaza
APPROVED BY: Najah Shareef
PROJECT NO.:
SCALE: As Shown
DATE: 5th FEB 2015

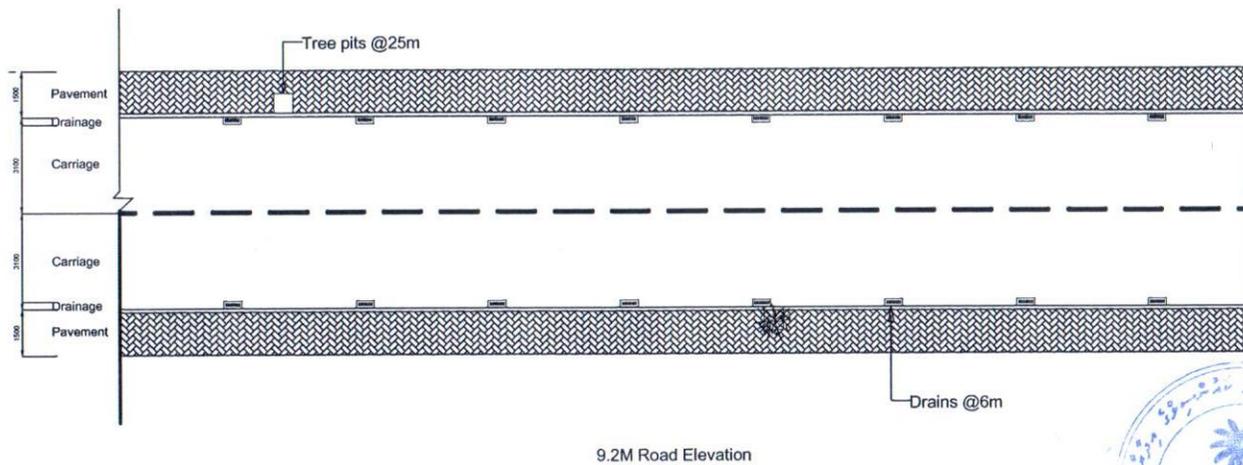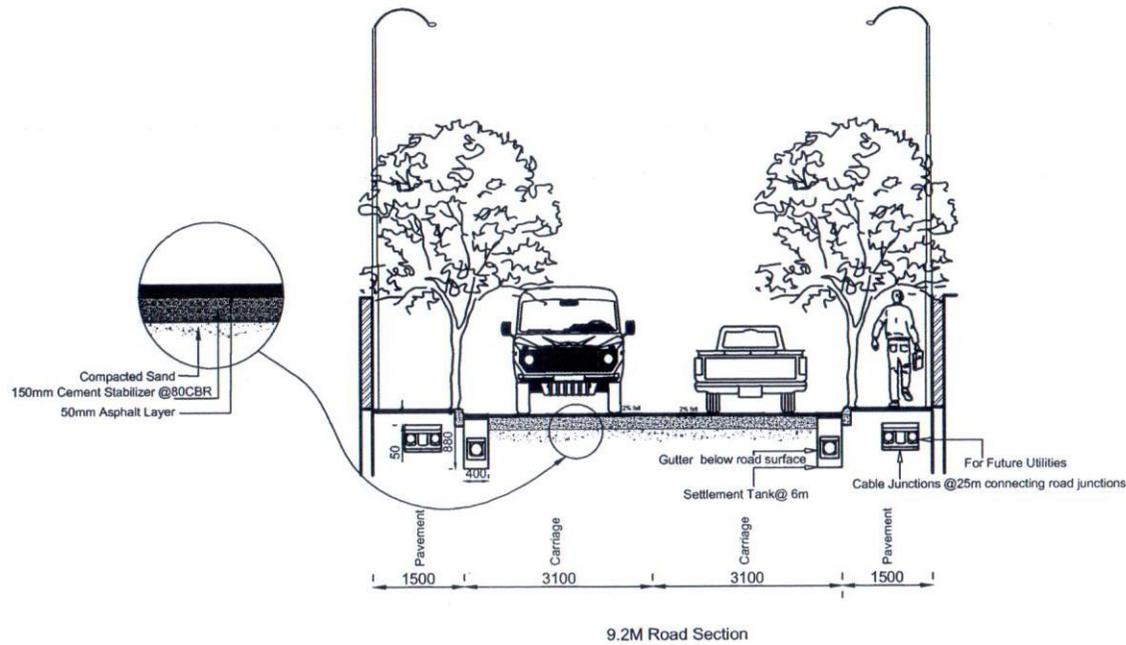

PROJECT: DEVELOPMENT OF L.FONADHOO ROADS

EMPLOYER:
 MINISTRY OF HOUSING AND
 INFRASTRUCTURE
 AMEENEE MAGU,
 MAAFANNU,
 MALE', 20392,
 REPUBLIC OF MALDIVES

CONTRACTOR:
 MALDIVES ROAD DEVELOPMENT
 CORPORATION LTD.
 BLOCK #385,
 MAAFAIKILEGEFAANU MAGU,
 MACHANGOLHI, MALE', 20386
 REPUBLIC OF MALDIVES

SUB CONTRACTOR:
 RUHUNU DEVELOPMENT
 CONTRACTORS AND ENGINEERS (PVT)
 LTD.
 BLOCK #42/2, MAIN STREET,
 BATARAMULLA,
 SRI LANKA




DRAWING TITLE:
 CONCEPT - D
MRDC
 C-0514/2010


RUHUNU DEVELOPMENT CONTRACTORS & ENGINEERS (PVT) LTD.
 CHECKED BY: D. R. C. Silva
 SIGNATURE: [Signature]
MALDIVES ROAD DEVELOPMENT CORPORATION LTD.
 CHECKED BY: Najah Shareef
 SIGNATURE: [Signature]

ISLAND COUNCIL - L.FONADHOO
 VERIFIED BY: Aishath Shiyaza
 SIGNATURE: [Signature]
MINISTRY OF HOUSING AND INFRASTRUCTURE
 APPROVED BY: [Signature]
 SIGNATURE: [Signature]

DRAWN BY: Aishath Shiyaza
APPROVED BY: Najah Shareef
PROJECT NO:
SCALE: As Shown
DATE: 5th FEB 2015

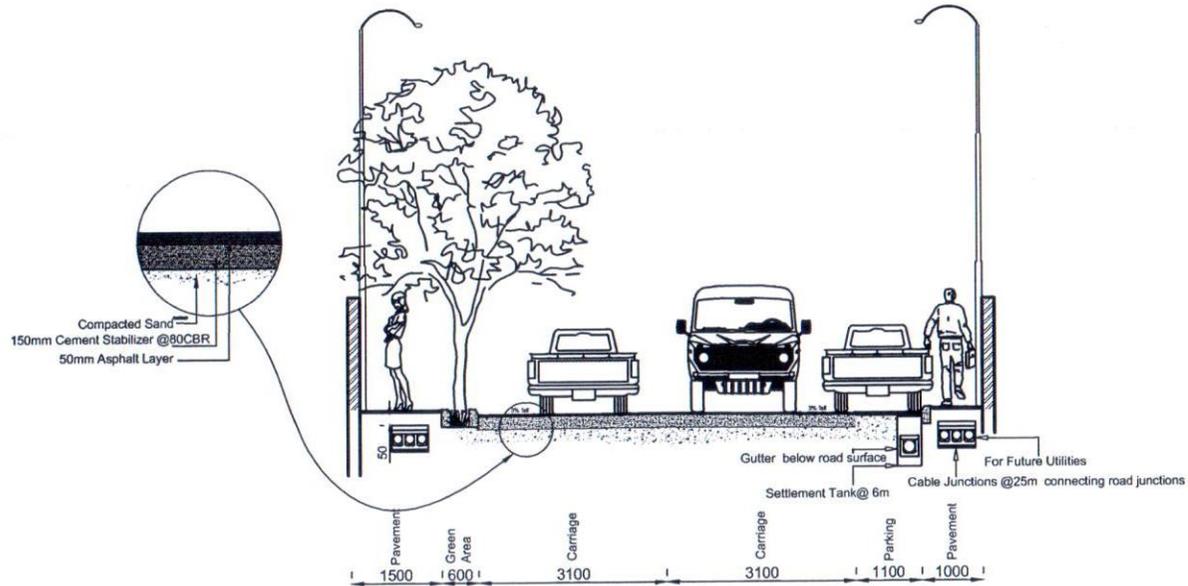

10.4M Road Section

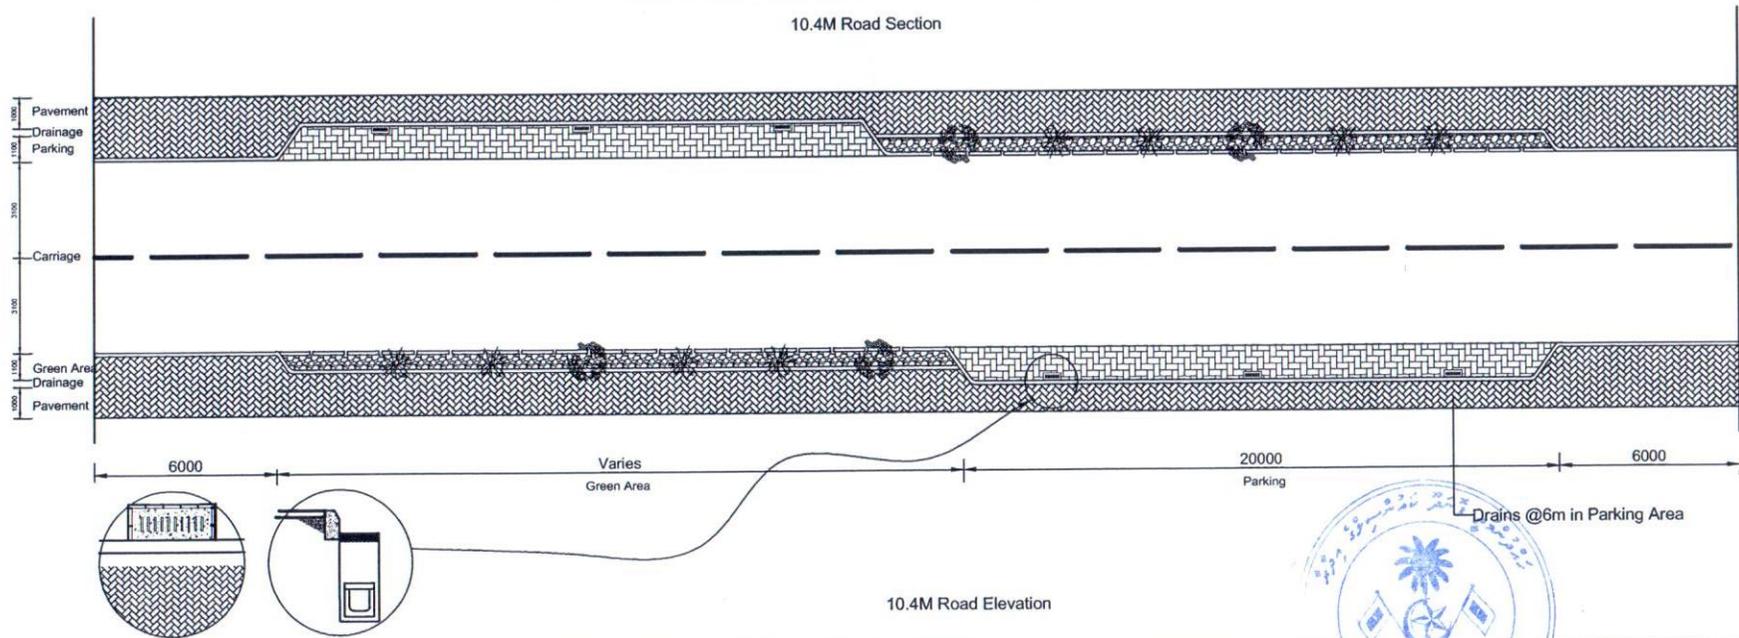

10.4M Road Elevation

PROJECT: DEVELOPMENT OF L.FONADHOO ROADS

EMPLOYER:
MINISTRY OF HOUSING AND
INFRASTRUCTURE
AMEENEE MAGU,
MAAFANNU,
MALE', 20392,
REPUBLIC OF MALDIVES

CONTRACTOR:
MALDIVES ROAD DEVELOPMENT
CORPORATION LTD.
BLOCK #385,
MAAFAIKILEGEFAANU MAGU,
MACHANGOLHI, MALE', 20386
REPUBLIC OF MALDIVES

SUB CONTRACTOR:
RUHUNU DEVELOPMENT
CONTRACTORS AND ENGINEERS (PVT)
LTD.
BLOCK #42/2, MAIN STREET,
BATARAMULLA,
SRI LANKA



DRAWING TITLE: RUHUNU DEVELOPMENT CONTRACTORS &
ENGINEERS (PVT) LTD
CHECKED BY: D.R.C. Silva
SIGNATURE: [Signature]
MALDIVES ROAD DEVELOPMENT CORPORATION LTD.
CHECKED BY: Najath Shareef
SIGNATURE: [Signature]

ISLAND COUNCIL - L.FONADHOO
VERIFIED BY: Ahmed Riza
SIGNATURE: [Signature]
MINISTRY OF HOUSING AND INFRASTRUCTURE
APPROVED BY:
SIGNATURE:

DRAWN BY: Aishath Shiyaza
APPROVED BY: Najath Shareef
PROJECT NO.:
SCALE: As Shown
DATE: 5th FEB 2015