


ELECTRICAL LEGEND

	1' FLOURECENT TUBE LIGHT		2' FLOURECENT TUBE with heat resist.cover		15AMP W. DOUBLE SOCKET		SHAVER SOCKET
	2' FLOURECENT TUBE LIGHT		D-BOARD		TEL. SOCKET		AC SPOT COUNTER LIGHTS
	DC READING LAMP		NAV LIGHT WP		2WAY SWITCH		AC WEATHER PRF Wall mnt light
	AC WALL LIGHTS		Navigation Light		SWITCH		DC CEILING WP LIGHT
	AC CEILING LIGHTS		DC 60MM DOWN LIGHT		SWITCH-2 GANG		BED LAMP
	100 MM AC CEILING WP LIGHT		AC 60MM DOWN LIGHT		SWITCH-3 GANG		DC 24V SEARCH LIGHT
	DC WALL LIGHT		13AMP W. SOCKET		SWITCH-4 GANG		WALL RECESSED WP LIGHT
	TV SOCKET		13AMP W. DOUBLE SOCKET		SWITCH-5 GANG		A/C INDOOR UNIT

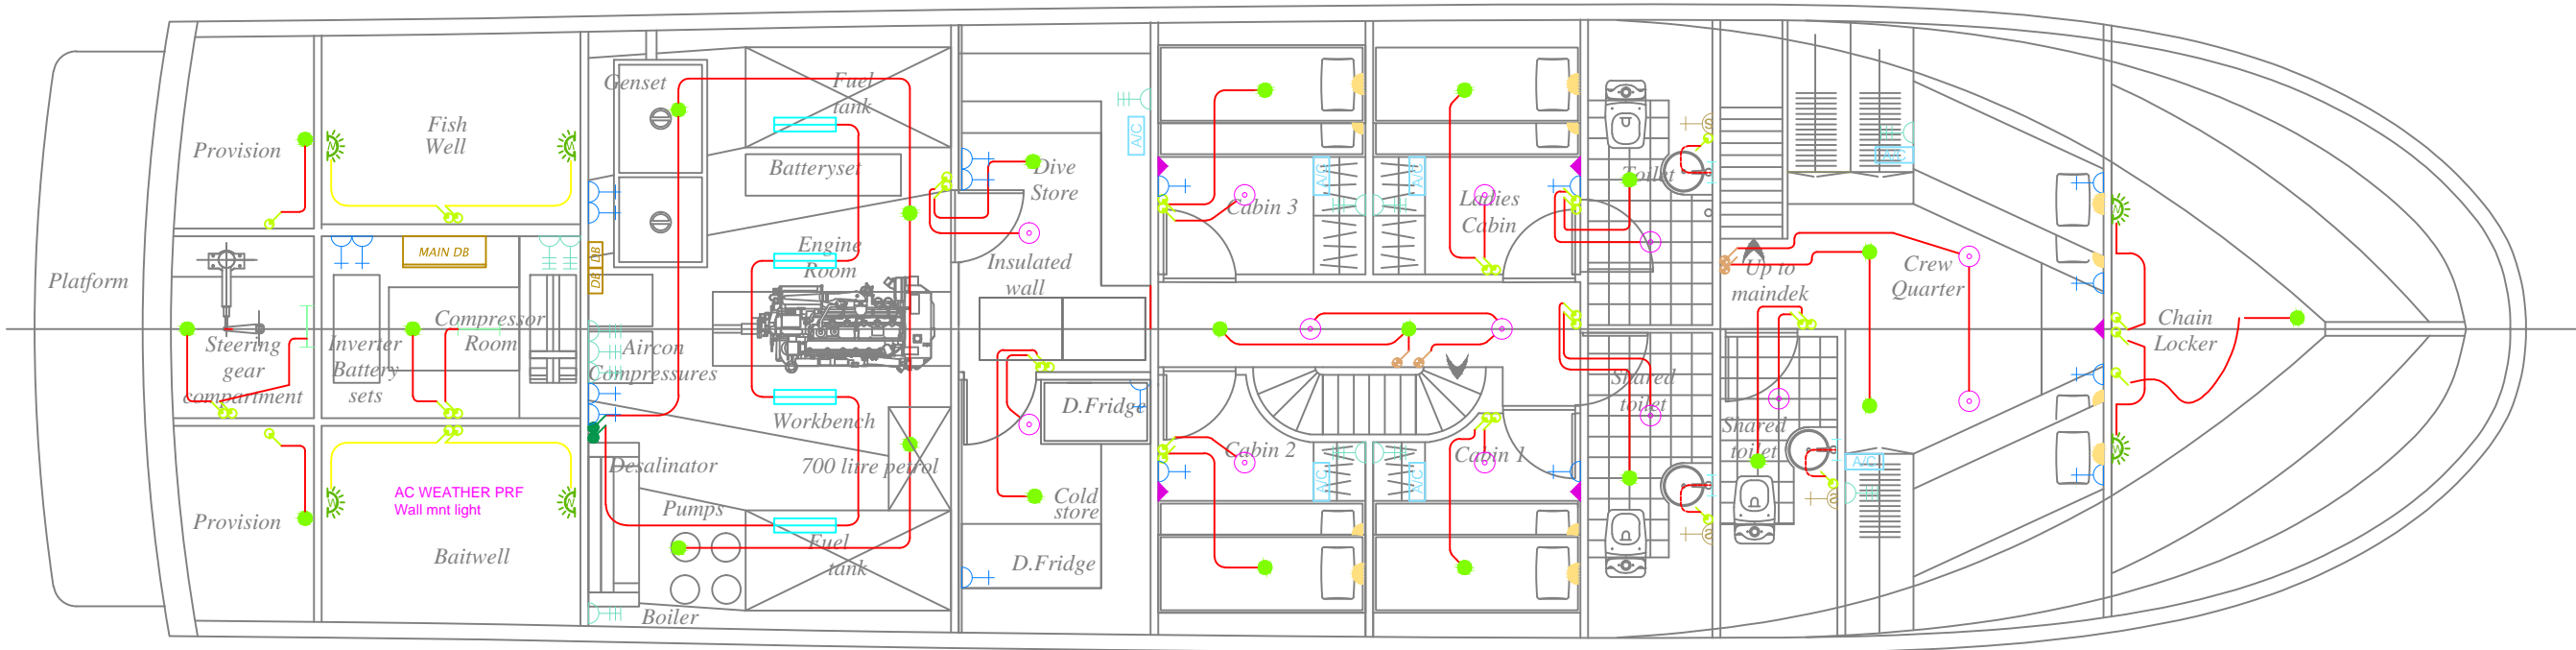

Lower Deck