

Construction of Island Waste Management Center

SHED TYPE-A

	Ministry of Environment, Climate Change and Technology Green Building, Handhuvareehigun Rep of Maldives
	KOCKS CONSULT GMBH Stegemannstr. 32-38 Tel: +49 261 1302-400 Email: info@kocks-ing.de
	WATER SOLUTIONS PVT LTD 4th FL, M. Niadhurumaage Tel: +960 3341643 Email: info@water-solutions.biz



1



SHED
TYPE-A

DESIGNED	KASDARLI
----------	----------

DRAFTED	JALEEL
---------	--------

CHECKED	FAYAZ
---------	-------

PROJECT#	213-98616
----------	-----------

AMMENDMENTS

[illegible]

DESIGN

Scale


AS GIVEN

Paper

A4

Drawing No.	
-------------	--

3

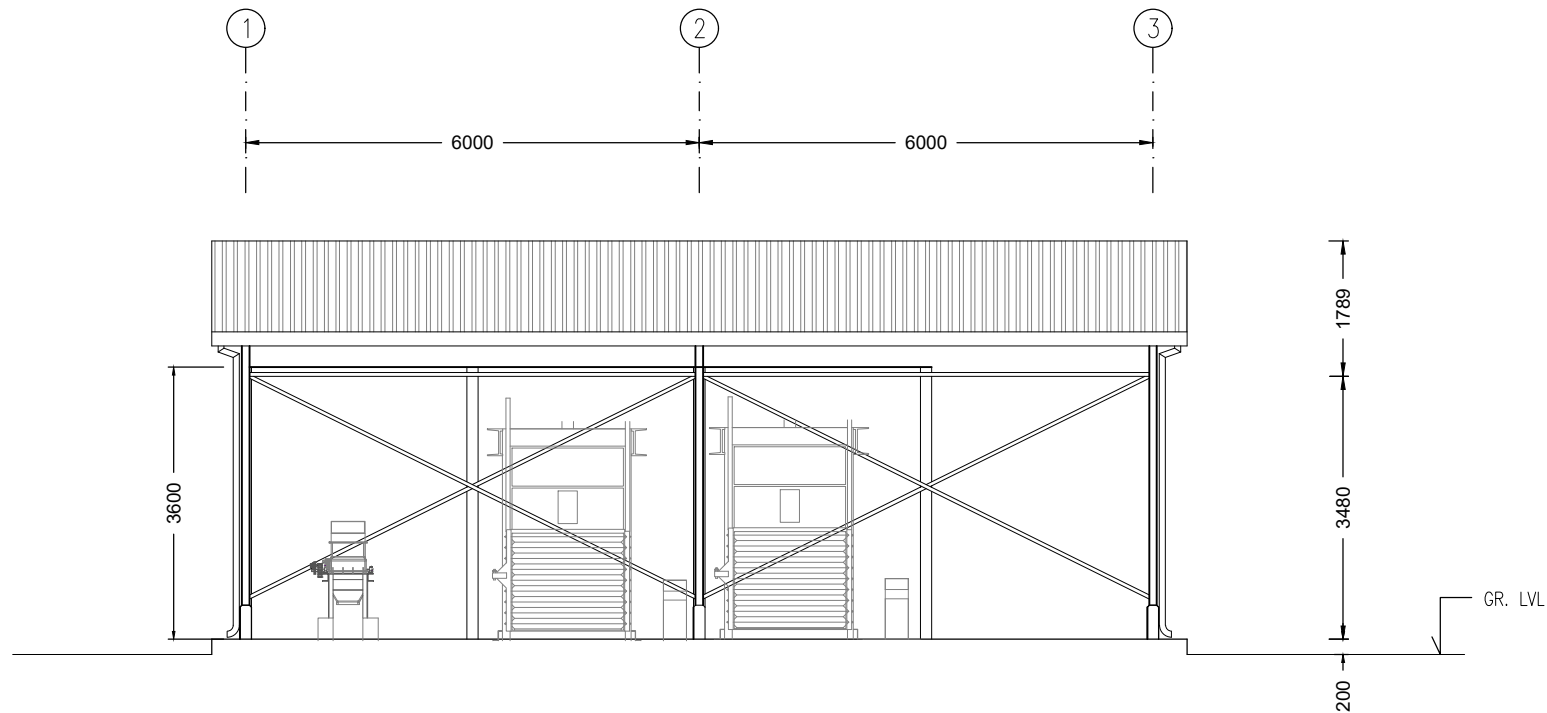


ELEVATION A

1:100



4

1:100

 100 THICK CONCRETE SLAB ON GROUND
1000 GAUGE POLYTHENE DPM ON
200 COMPACTED HARDCORE
SLAB RFMT: T10@200 BW

SHED
TYPE-A

DESIGNED	KASDARLI
DRAFTED	JALEEL
CHECKED	FAYAZ
PROJECT#	213-98616

AMMENDMENTS

DESIGN

Scale


AS GIVEN



Drawing No.

9

Paper

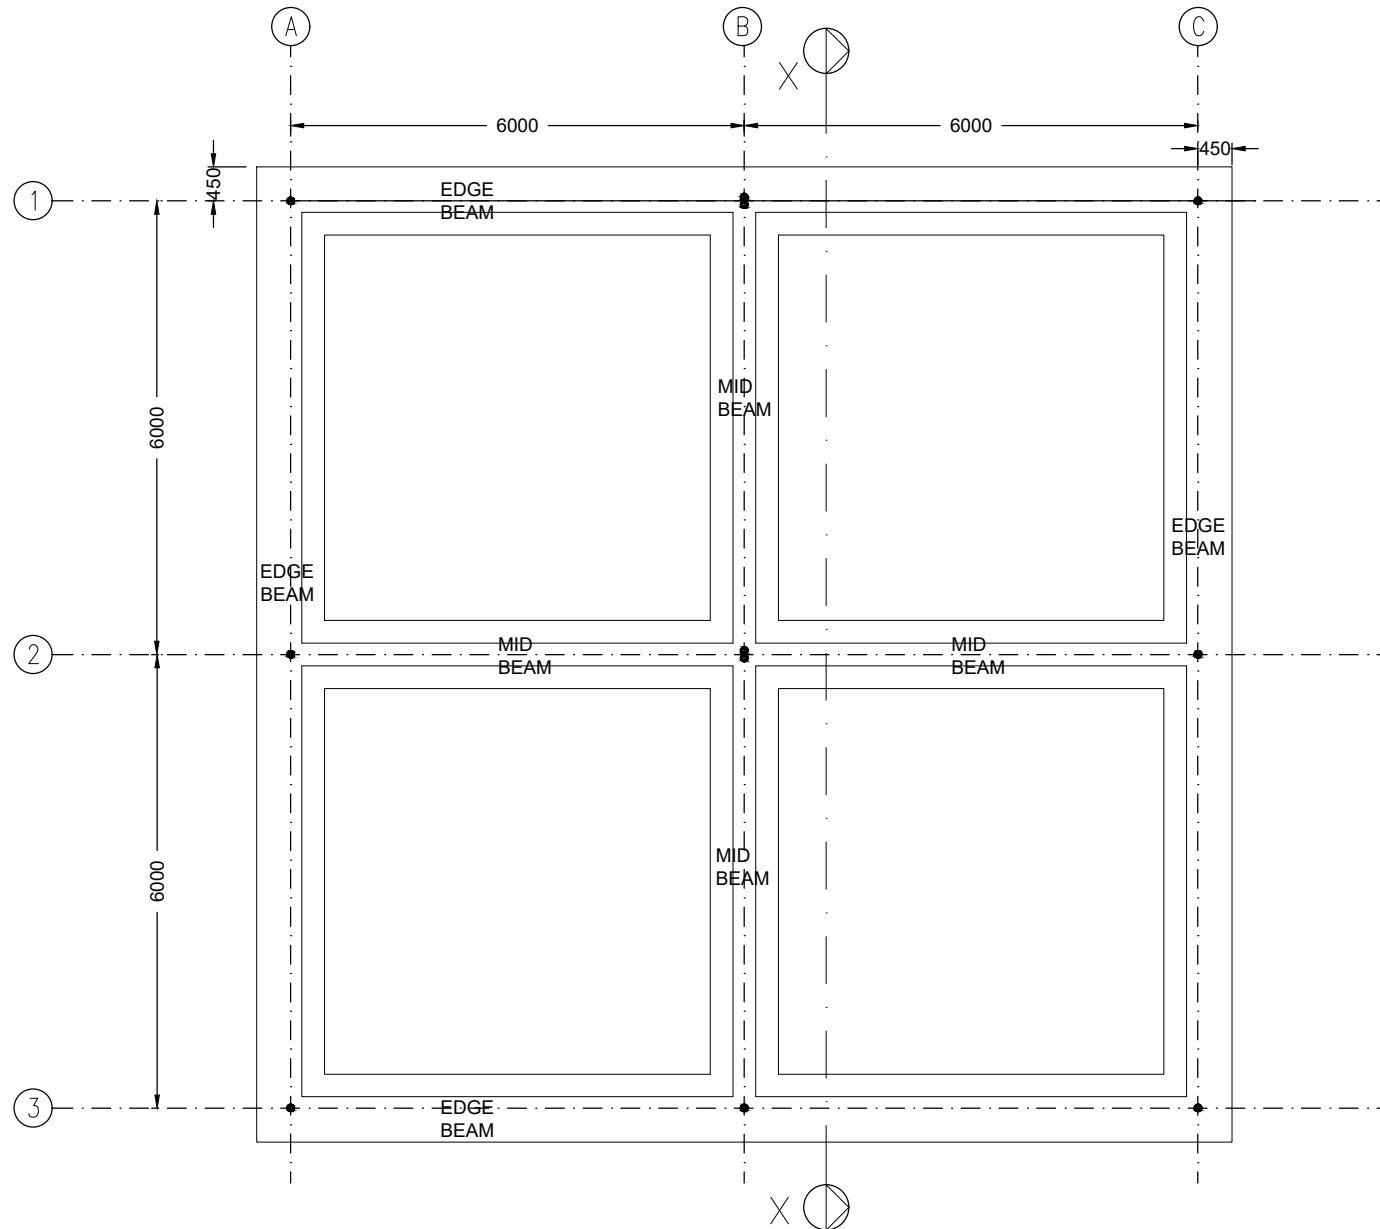



A4



 Ministry of Environment, Climate Change and Technology Green Building, Handhuvareehigun Rep of Maldives	
KOCKS KOCKS CONSULT GMBH Stegmannstr. 32-38 Tel: +49 261 1302-400 Email: info@kocks-ing.de INGENIEURE	
WS WATER SOLUTIONS PVT LTD 4th Fl. M. Niadhurumaage Tel: +960 3341643 Email: info@water-solutions.biz	
 Construction of Island Waste Management Centers	
SHED TYPE-A	
DESIGNED	KASDARLI	
DRAFTED	JALEEL	
CHECKED	FAYAZ	
PROJECT#	213-98616	
AMMENDMENTS	
<table border="1"> <tr><td> </td><td> </td></tr> <tr><td> </td><td> </td></tr> <tr><td> </td><td> </td></tr> <tr><td> </td><td> </td></tr> <tr><td> </td><td> </td></tr> <tr><td> </td><td> </td></tr> <tr><td> </td><td> </td></tr> <tr><td> </td><td> </td></tr> <tr><td> </td><td> </td></tr> <tr><td> </td><td> </td></tr> <tr><td> </td><td> </td></tr> <tr><td> </td><td> </td></tr> <tr><td> </td><td> </td></tr> <tr><td> </td><td> </td></tr> <tr><td> </td><td> </td></tr> <tr><td> </td><td> </td></tr> <tr><td> </td><td> </td></tr> <tr><td> </td><td> </td></tr> <tr><td> </td><td> </td></tr> <tr><td> </td><td> </td></tr> </table>	
DESIGN	
Scale	Paper	
AS GIVEN	A4	
Drawing No. 10	

[illegible]



<div></div> <div>Ministry of Environment, Climate Change and Technology Green Building, Handhuwareehigun Rep of Maldives</div>	
<div></div> <div>INGENIEURE</div>	<div>KOCKS CONSULT GMBH Stegemannstr. 32-38 Tel: +49 261 1302-400 Email: info@kocks-ing.de</div>	
<div></div> <div>WS</div>	<div>WATER SOLUTIONS PVT LTD 4th FL, M. Niadhurumaage Tel: +960 3341643 Email: info@water-solutions.biz</div>	
<div></div> <div>Construction of Island Waste Management Centers</div>	
<div>SHED TYPE-A</div>	
DESIGNED	KASDARLI	
DRAFTED	JALEEL	
CHECKED	FAYAZ	
PROJECT#	213-98616	
<div>AMMENDMENTS</div> <table><tr><td></td><td></td></tr></table>	